




SURVEYED AND PLANS DRAWN BY:

Realty Graphics & Associates

161 West 16th Street
New York, NY 10011
212-620-5625

CONSULTANTS

 

160
West
10th Street
Garage

OWNER

Garage Management
Company

770 Lexington Avenue
11th Floor
New York, NY 10065
212-888-7400


MARK	DATE	DESCRIPTION
PROJECT NO: Garage 2014-10-4		
CAD DWG FILE: GARAGE 2 GRID.DWG		
DRAWN BY: MBR/KW		
CHK'D BY: Matthew Brooks Robinson		
COPYRIGHT:		

SHEET TITLE

West 10th Street Garage
Front Photograph

0

SHEET 6 OF 6

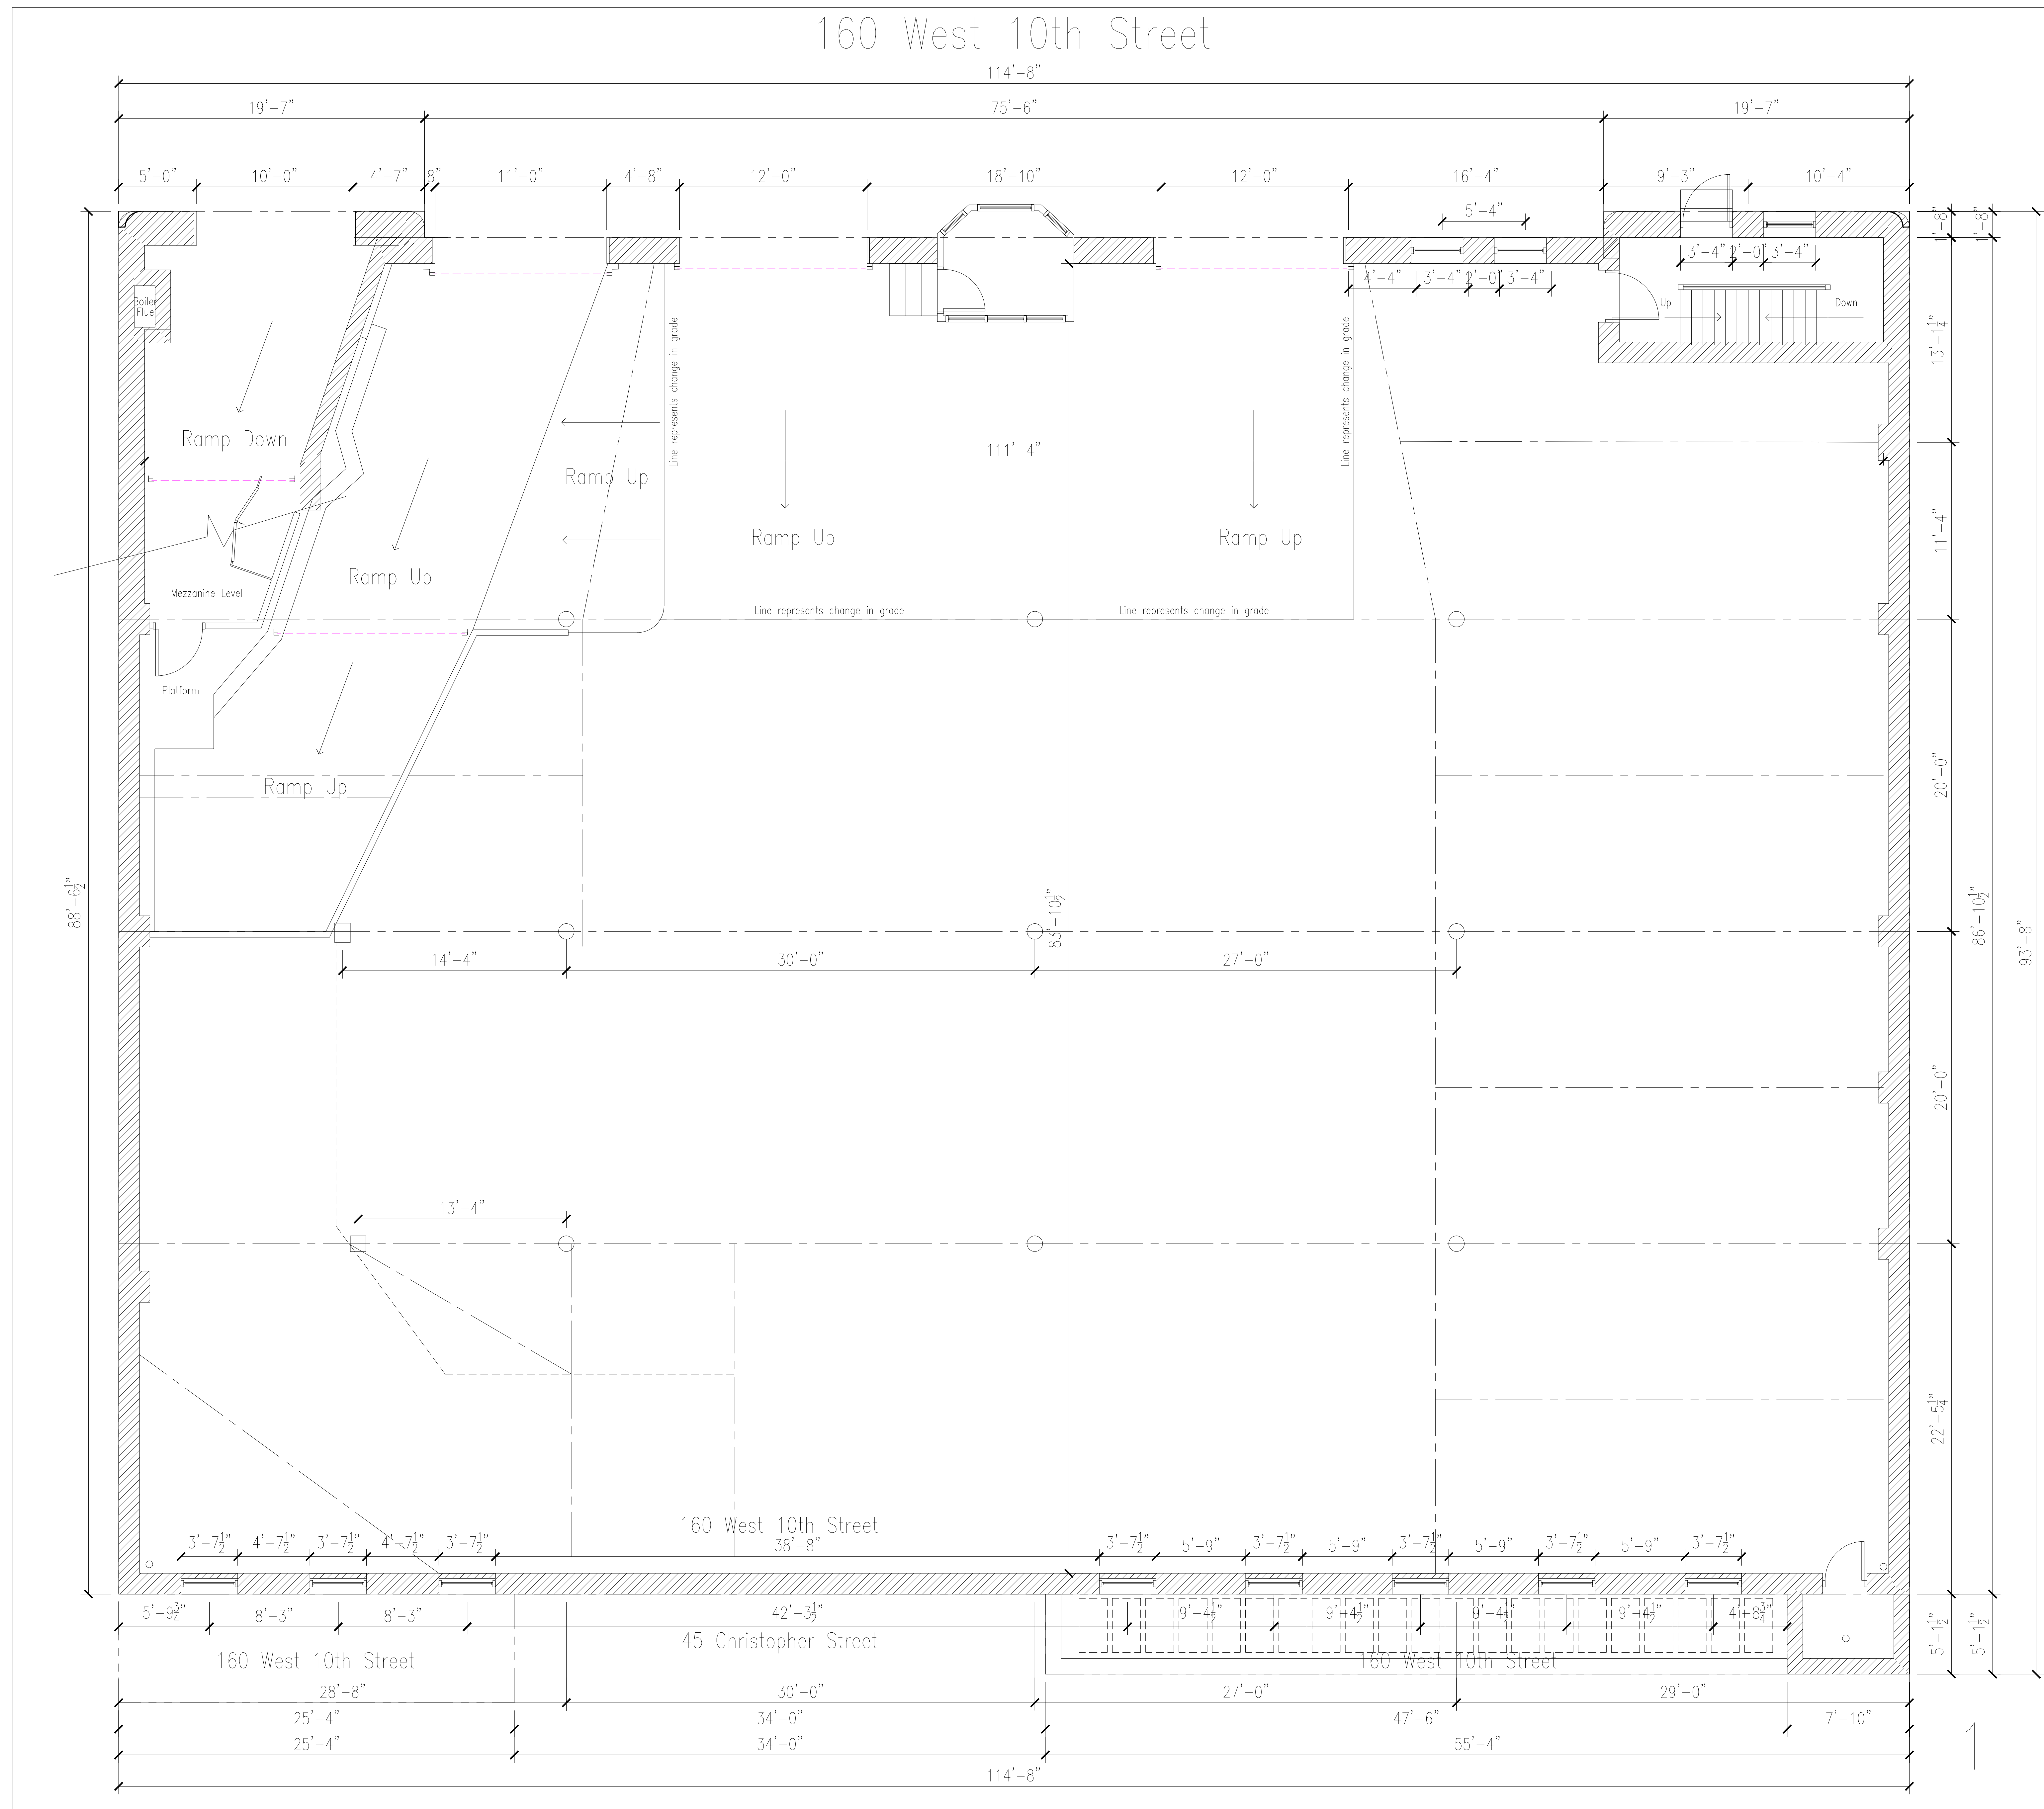


SURVEYED AND PLANS DRAWN BY:

Realty Graphics & Associates

161 West 16th Street
New York, NY 10011
212-620-5625

CONSULTANTS

 

160
West
10th Street
Garage

OWNER

Garage Management Company

770 Lexington Avenue
11th Floor
New York, NY 10065
212-888-7400

MARK	DATE	DESCRIPTION

PROJECT NO: Garage 2014-10-4

CAD DWG FILE: GARAGE 2 GRID.DWG

DRAWN BY: MBR/KW

CHK'D BY: Matthew Brooks Robinson

COPYRIGHT:


SHEET TITLE

West 10th Street Garage 1st Floor Plan

2

SHEET 2 OF 6

160 West 10th Street

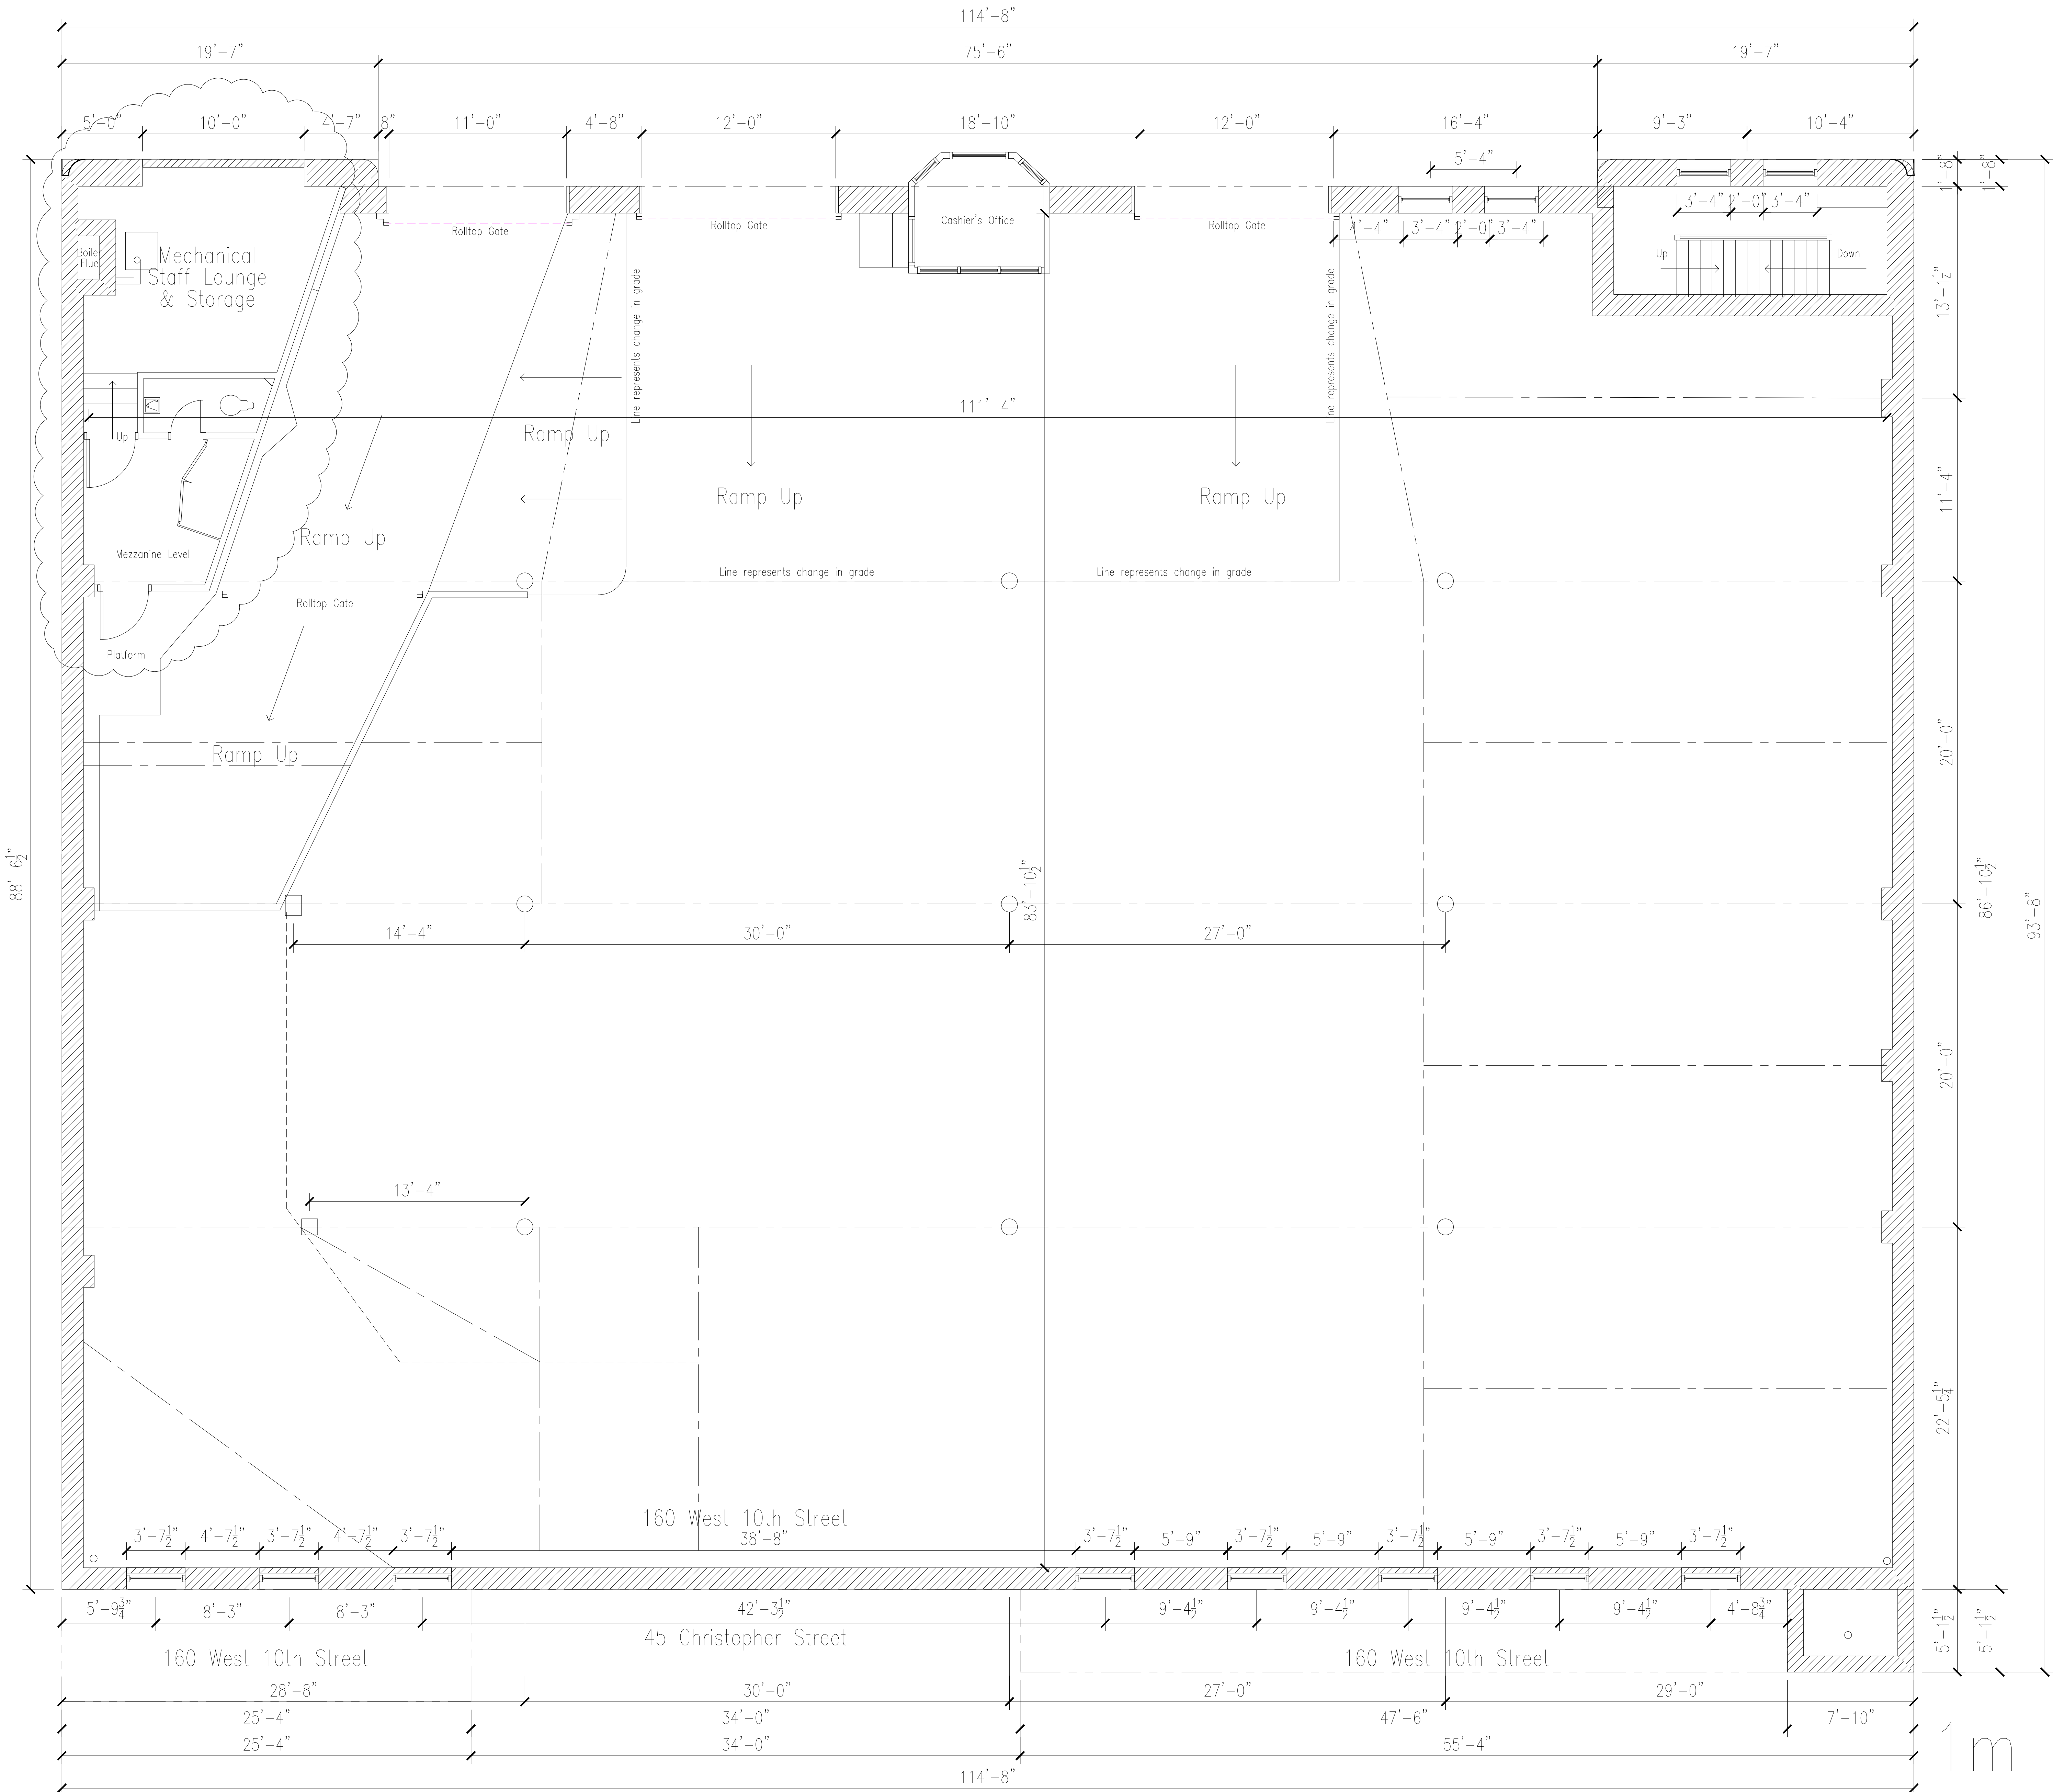


SURVEYED AND PLANS DRAWN BY:

Realty Graphics & Associates

161 West 16th Street
New York, NY 10011
212-620-5625

CONSULTANTS

 

160
West
10th Street
Garage

OWNER

Garage Management
Company

770 Lexington Avenue
11th Floor
New York, NY 10065
212-888-7400

MARK DATE DESCRIPTION

PROJECT NO: Garage 2014-10-4

CAD DWG FILE: GARAGE 2 GRID.DWG

DRAWN BY: MBR/KW

CHK'D BY: Matthew Brooks Robinson

COPYRIGHT:


SHEET TITLE

West 10th Street Garage
Mezzanine Floor Plan

3

SHEET 3 OF 6

160 West 10th Street

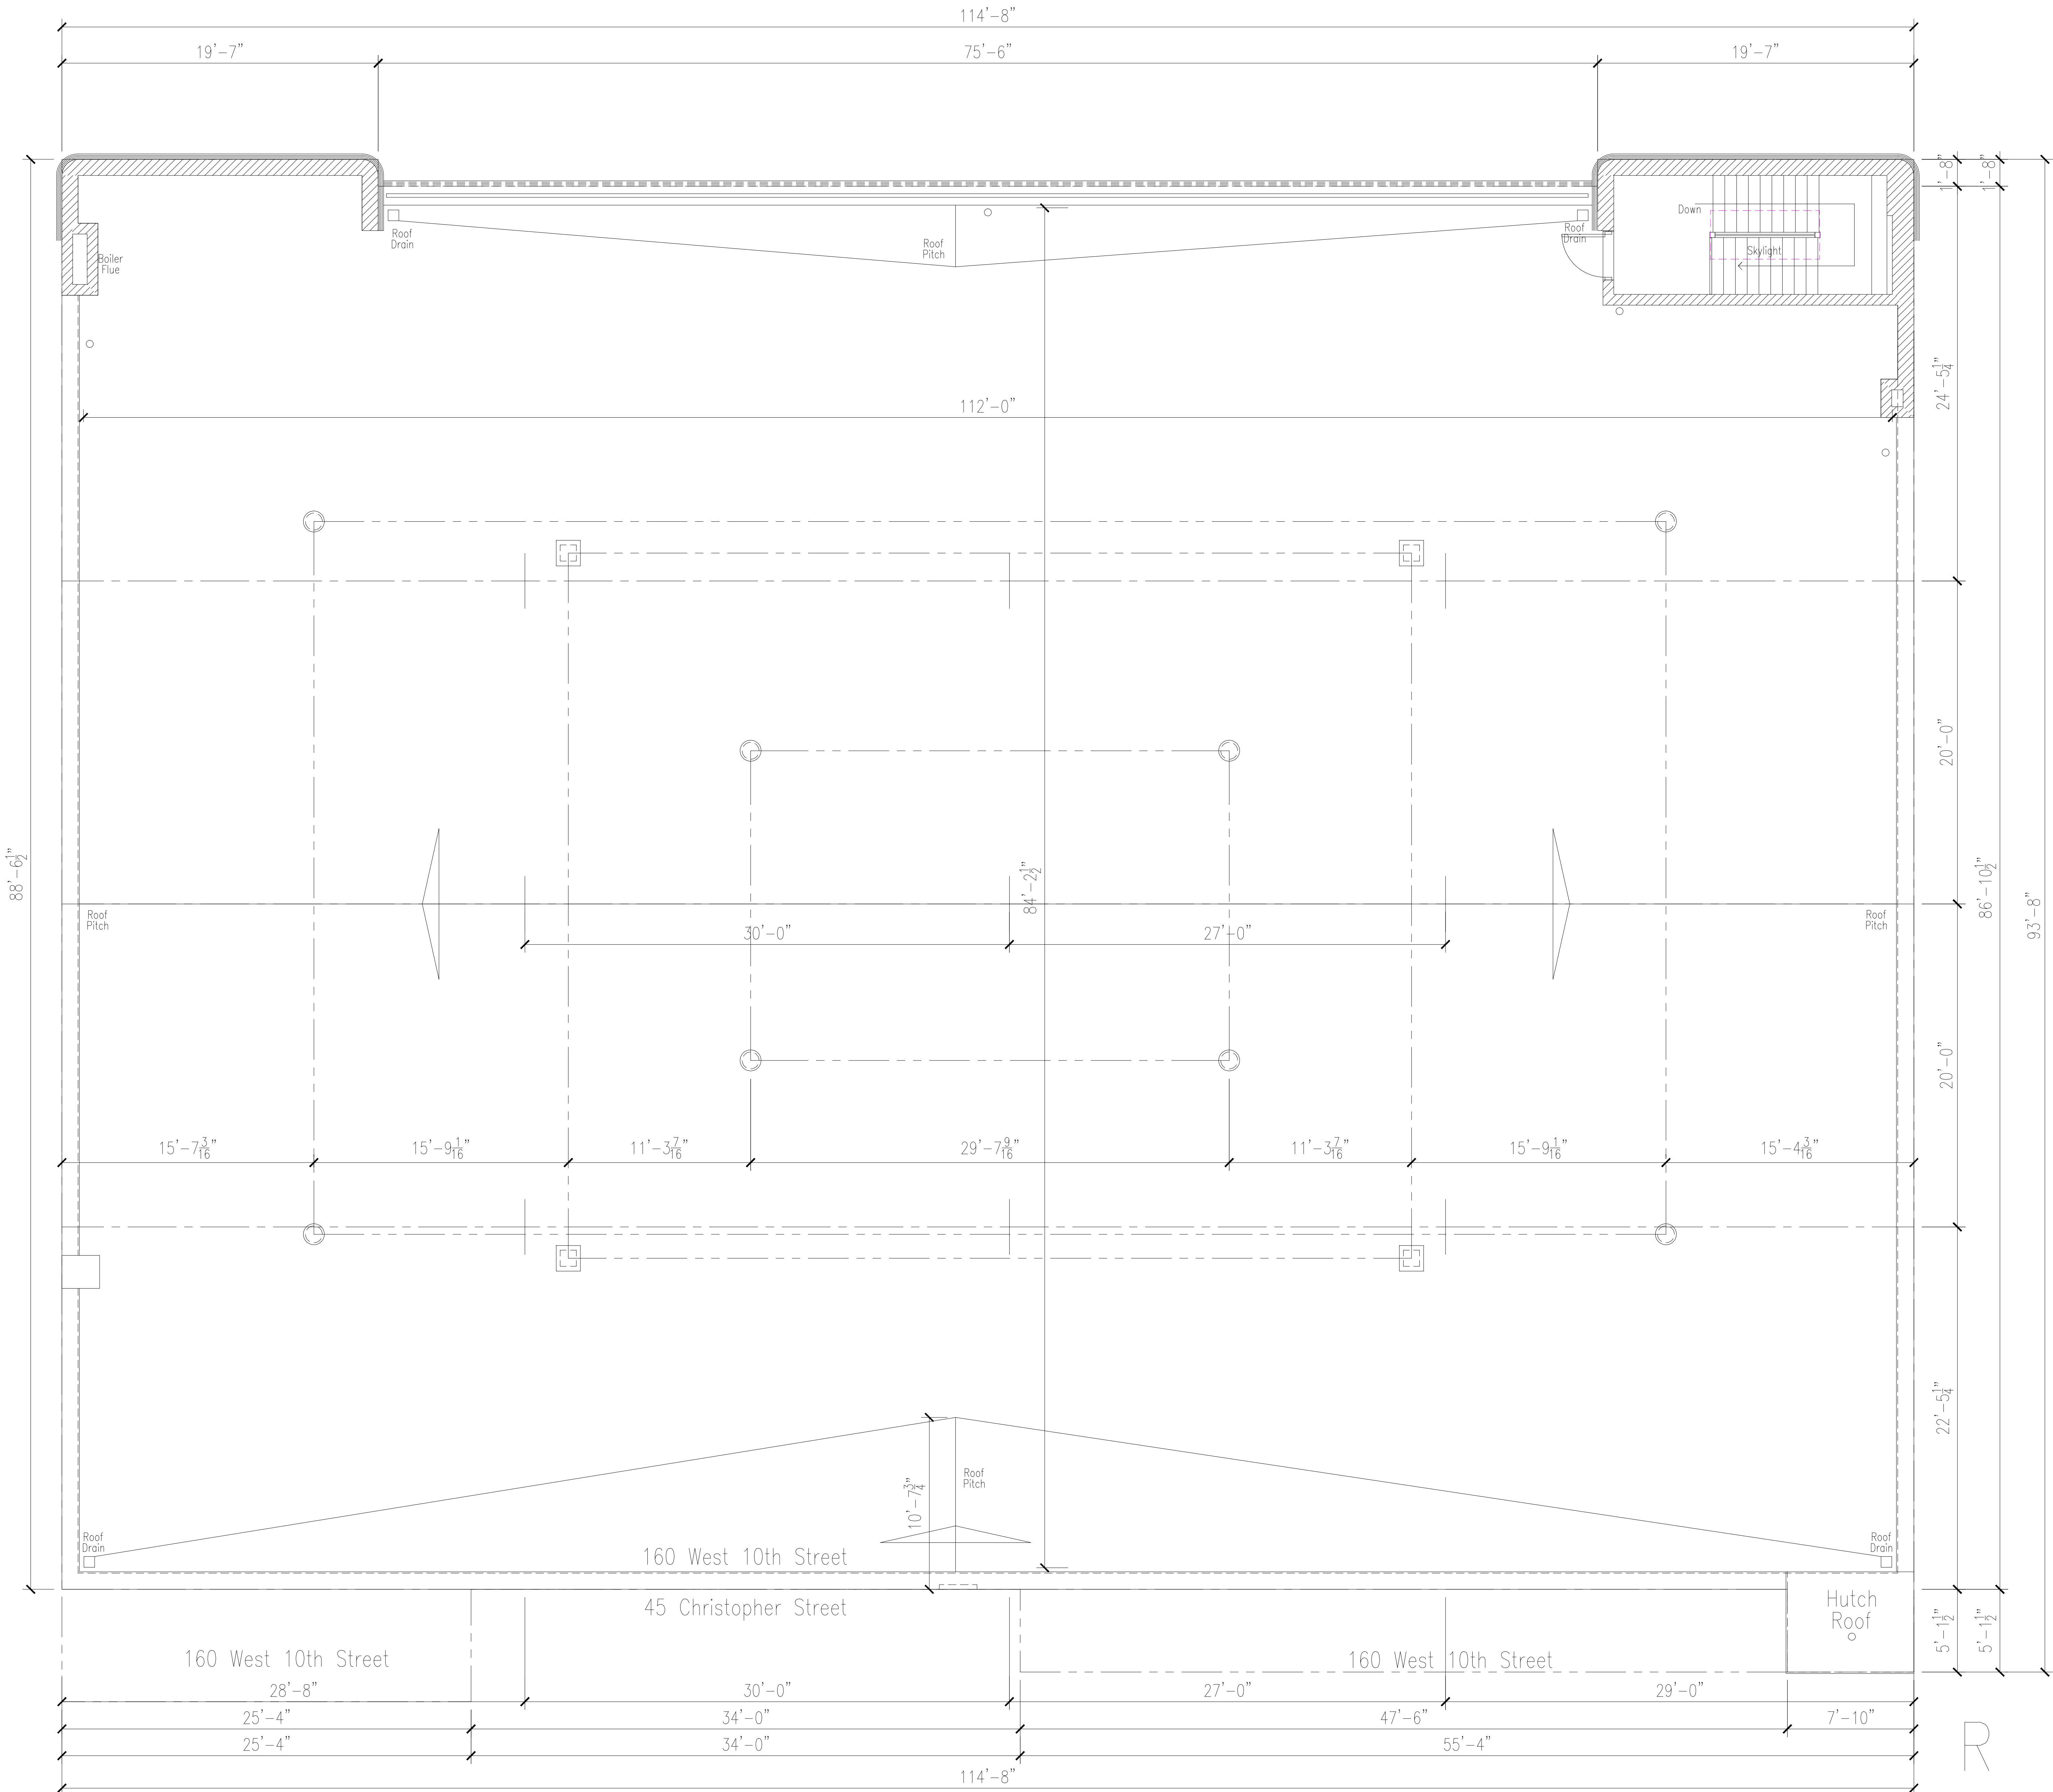


SURVEYED AND PLANS DRAWN BY:

Realty Graphics & Associates

161 West 16th Street
New York, NY 10011
212-620-5625

CONSULTANTS

 

160
West
10th Street
Garage

OWNER

Garage Management
Company

770 Lexington Avenue
11th Floor
New York, NY 10065
212-888-7400

MARK DATE DESCRIPTION

PROJECT NO: Garage 2014-10-4

CAD DWG FILE: GARAGE 2 GRID.DWG

DRAWN BY: MBR/KW

CHK'D BY: Matthew Brooks Robinson


COPYRIGHT:

SHEET TITLE

West 10th Street Garage
Roof Floor Plan

5

SHEET 5 OF 6

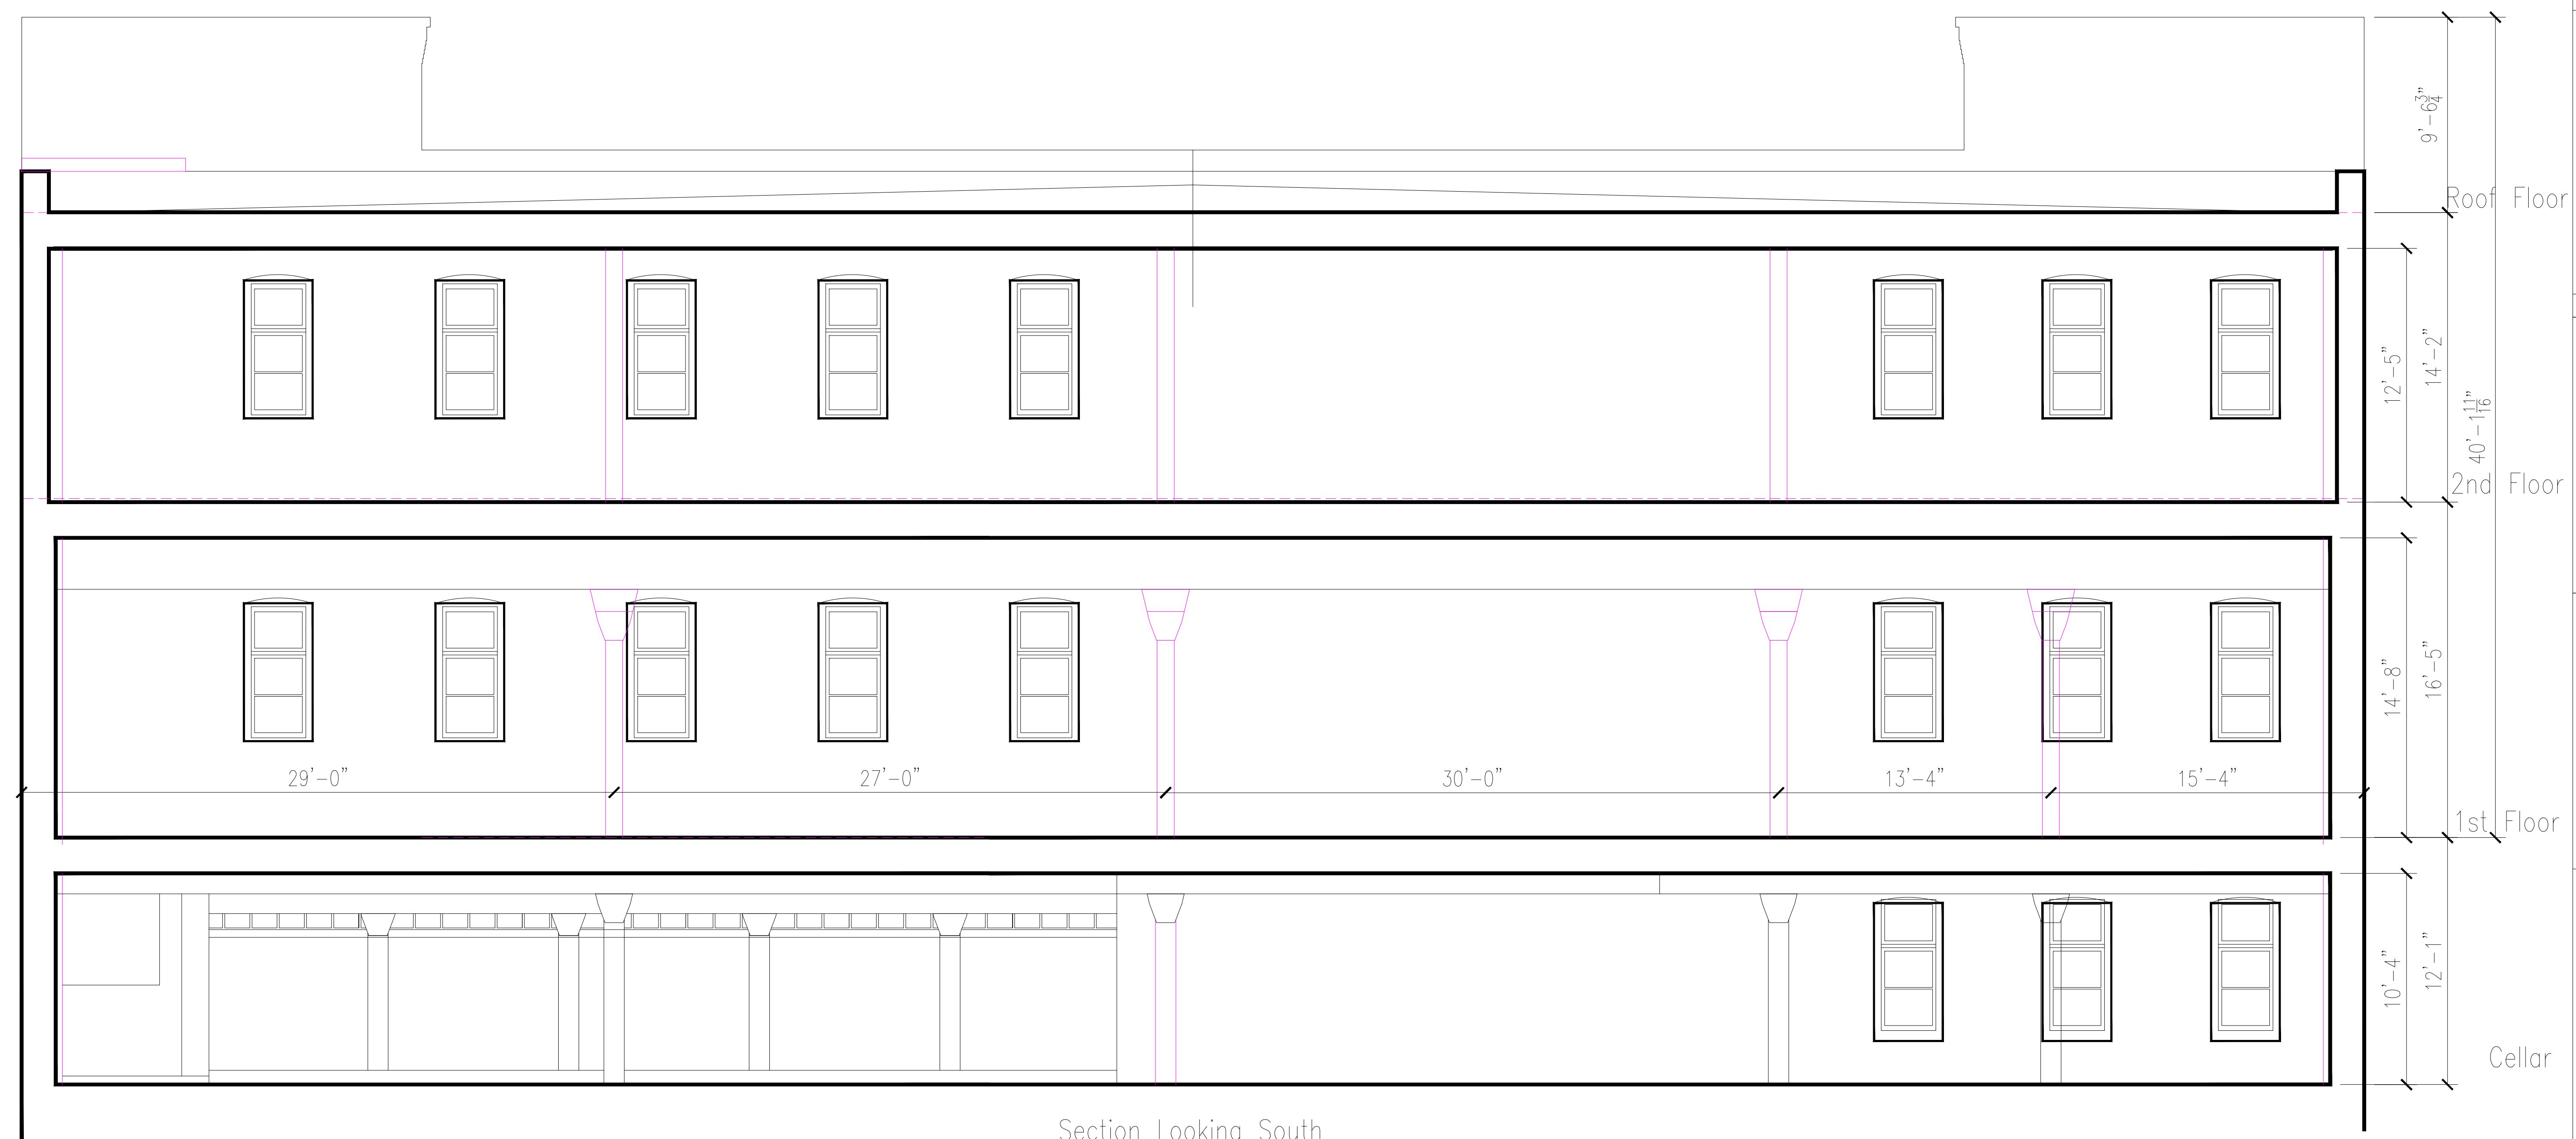


SURVEYED AND PLANS DRAWN BY:

Realty Graphics & Associates

161 West 16th Street
New York, NY 10011
212-620-5625

CONSULTANTS

 

160
West
0th Street
Garage

OWNER

Garage Management
Company

770 Lexington Avenue
11th Floor
New York, NY 10065
212-888-7400

MARK	DATE	DESCRIPTION
PROJECT NO: Garage 2014-10-4		
CAD DWG FILE: GARAGE 2 GRID.DWG		
DRAWN BY: MBR/KW		
CHK'D BY: Matthew Brooks Robinson		
COPYRIGHT:		

SHEET TITLE

West 10th Street Garage Front Elevation & Section

6

SHEET 6 OF 6